
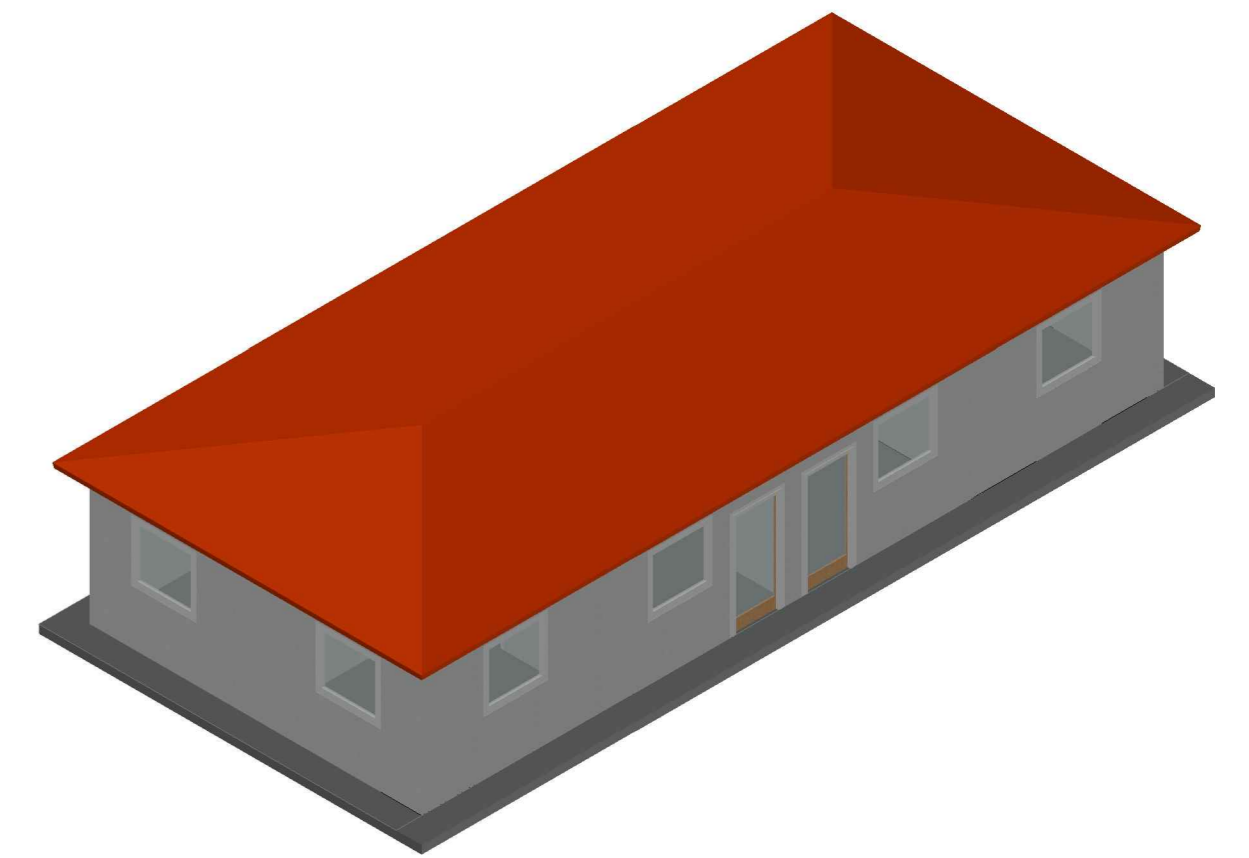


ground plan

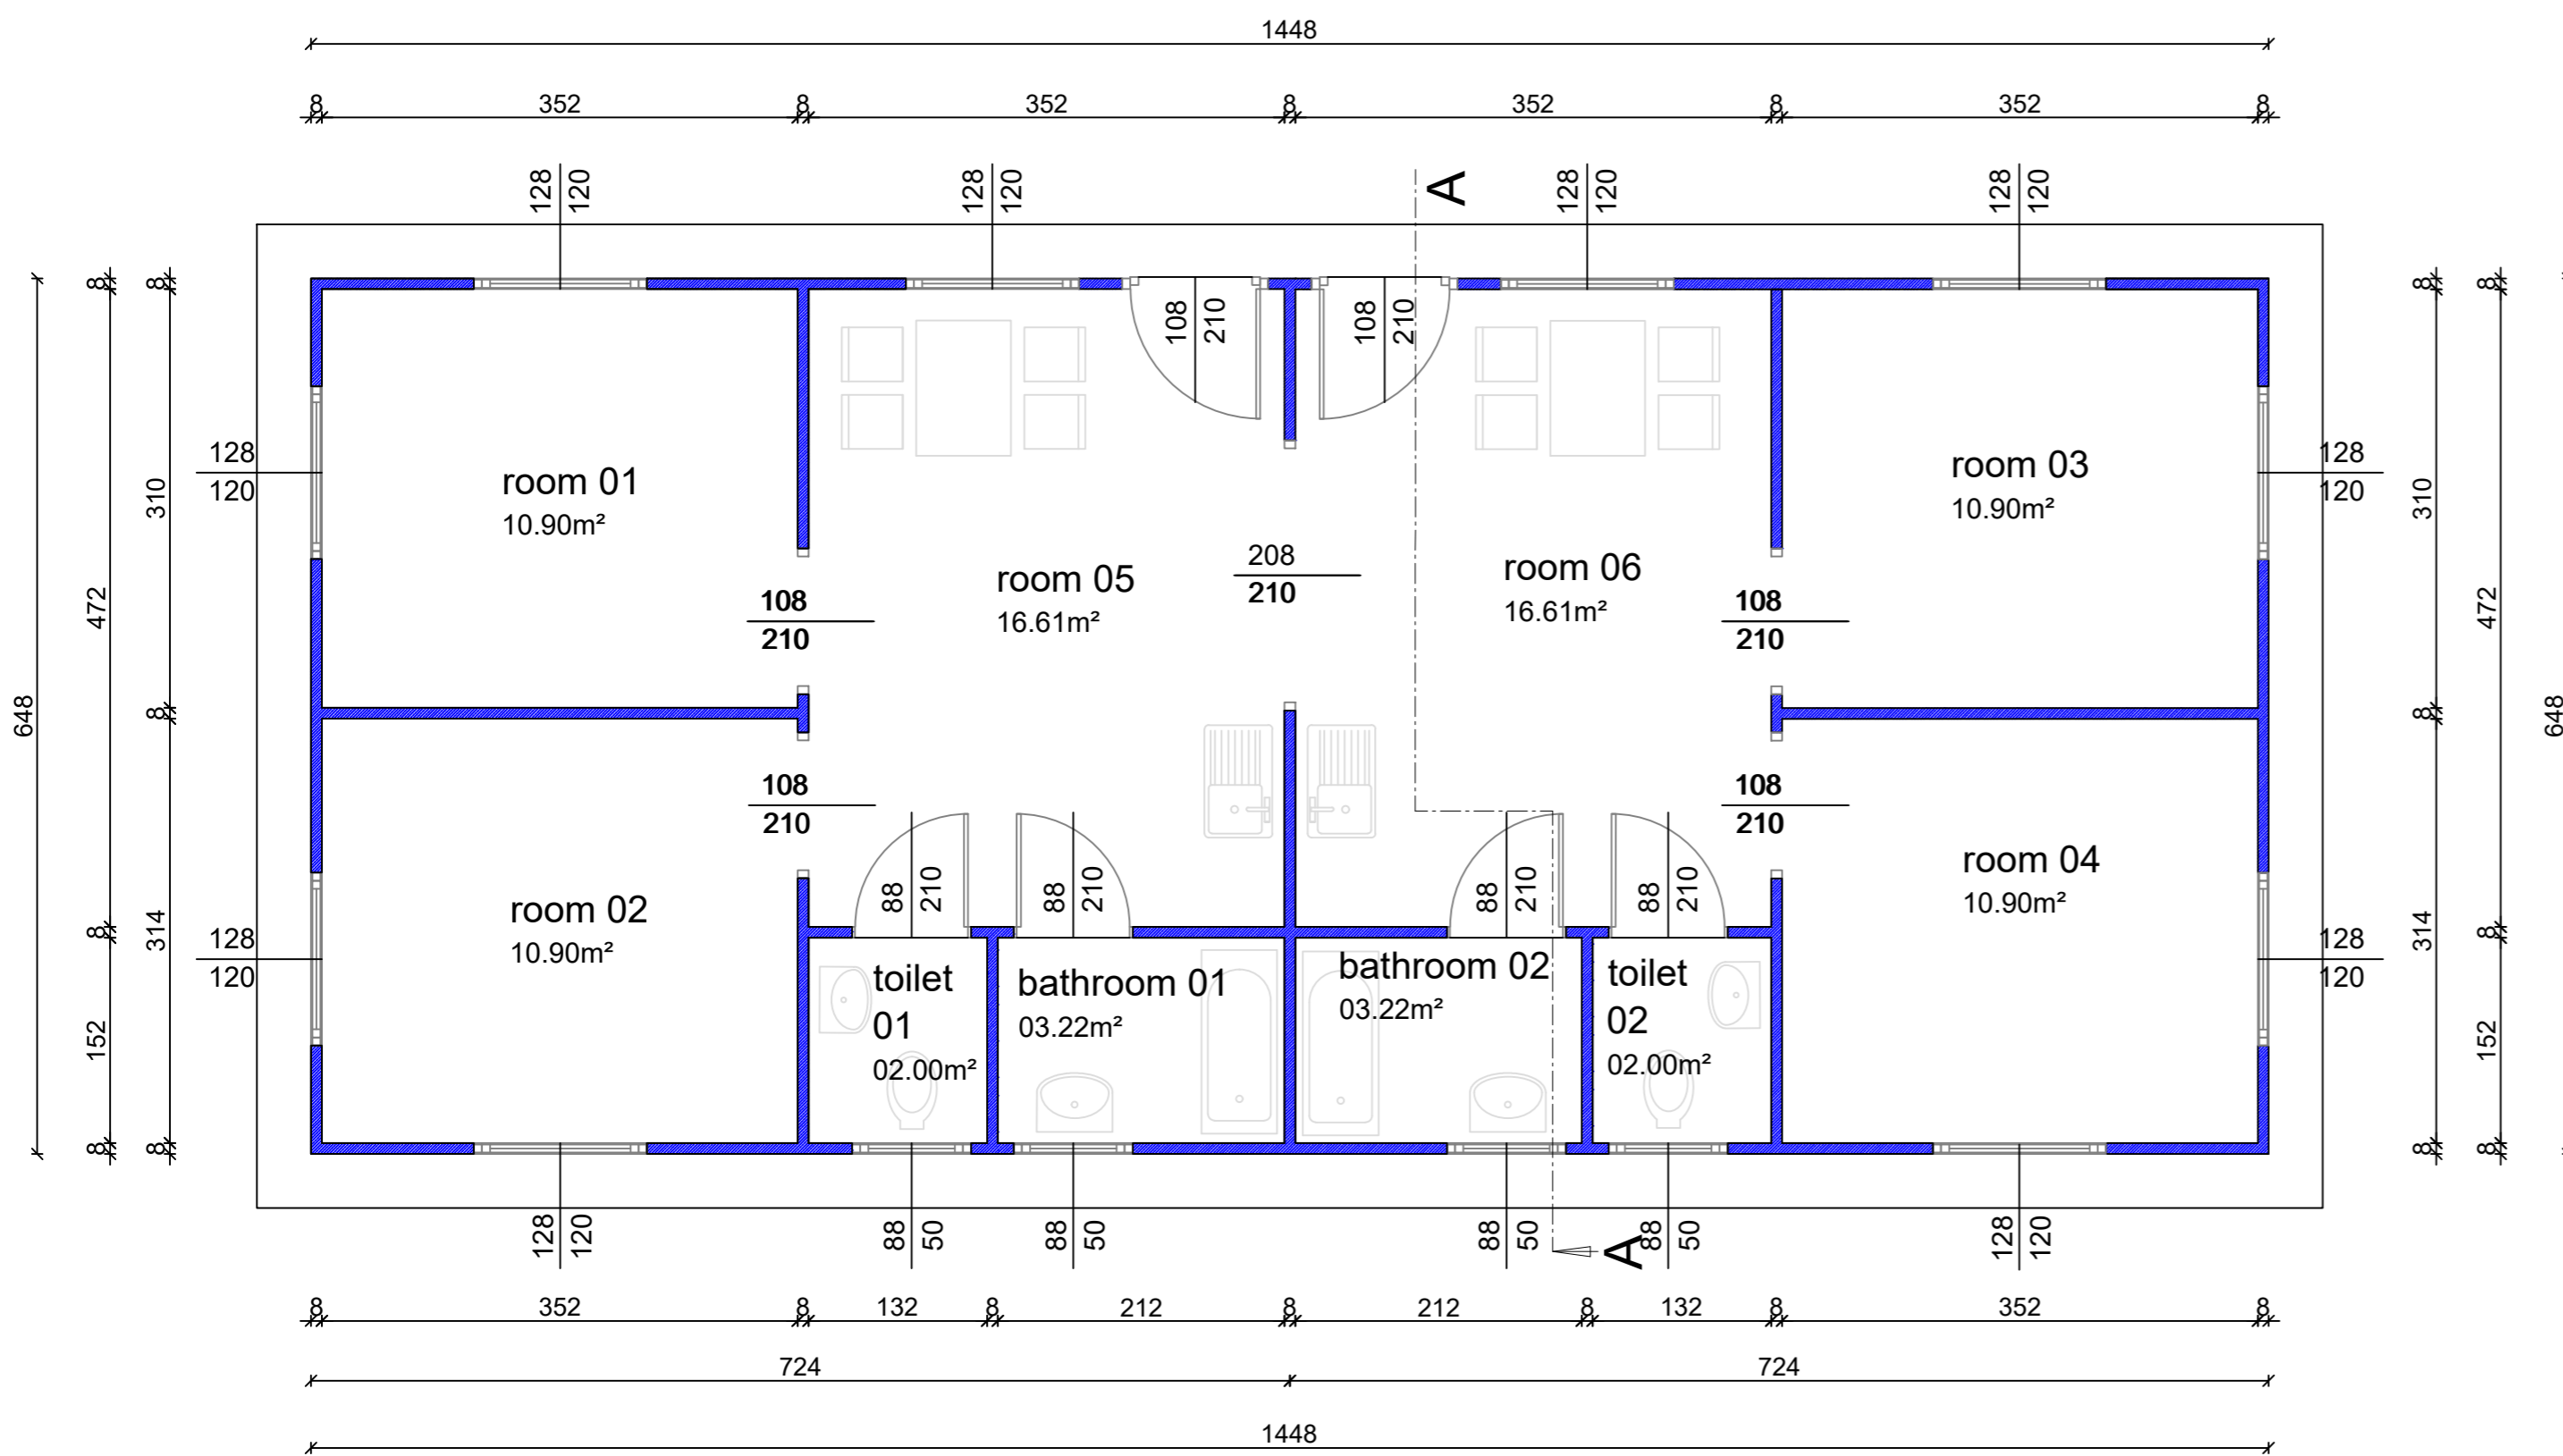

Specifications: Building 93,83sqm

Legend

- reinforced concrete
- foundation concrete
- gravel
- soil

- room 01 10,90sqm
- room 02 10,90sqm
- room 03 10,90sqm
- room 04 10,90sqm
- room 05 16,61sqm
- room 06 16,61sqm
- bathroom 01 03,22sqm
- bathroom 02 03,22sqm
- toilet 01 02,00sqm
- toilet 02 02,00sqm

		Datum	Name
		Bearbeitet	19.12.17
		Geprüft	-
		Freigabe	-
		Norm	-
		Maßstab	-
		Oberfläche	-
		Planinhalt	
		Building 94sqm	
		Zeichnungs-Nr.	
		Revision	
		A2	
Zust.	Änderungen	Datum	Name

Der Inhalt dieser Zeichnung ist unser geistiges Eigentum GHS GmbH und darf ohne unsere schriftliche Bewilligung weder vervielfältigt, noch dritten Personen zugänglich gemacht werden. Konstruktionsänderungen vorbehalten